




KEYPLAN PROJECT LOCATION

LOT AREA - 13,0677 ACRES
 BUILDING COVERAGE - 176,400 SF (INCL ADDITION)
 TOTAL FLOOR AREA - 243,668 SF (INCL ADDITION)
 AREA OF ADDITION - 12,200 sf
 BUILDING HEIGHT - 26'
 LANDSCAPED AREA - 350,147 SF (INCL BASEBALL FIELD)
 NUMBER OF PARKING SPACES - 375 (EXISTING 439) = (-64)

LEGEND

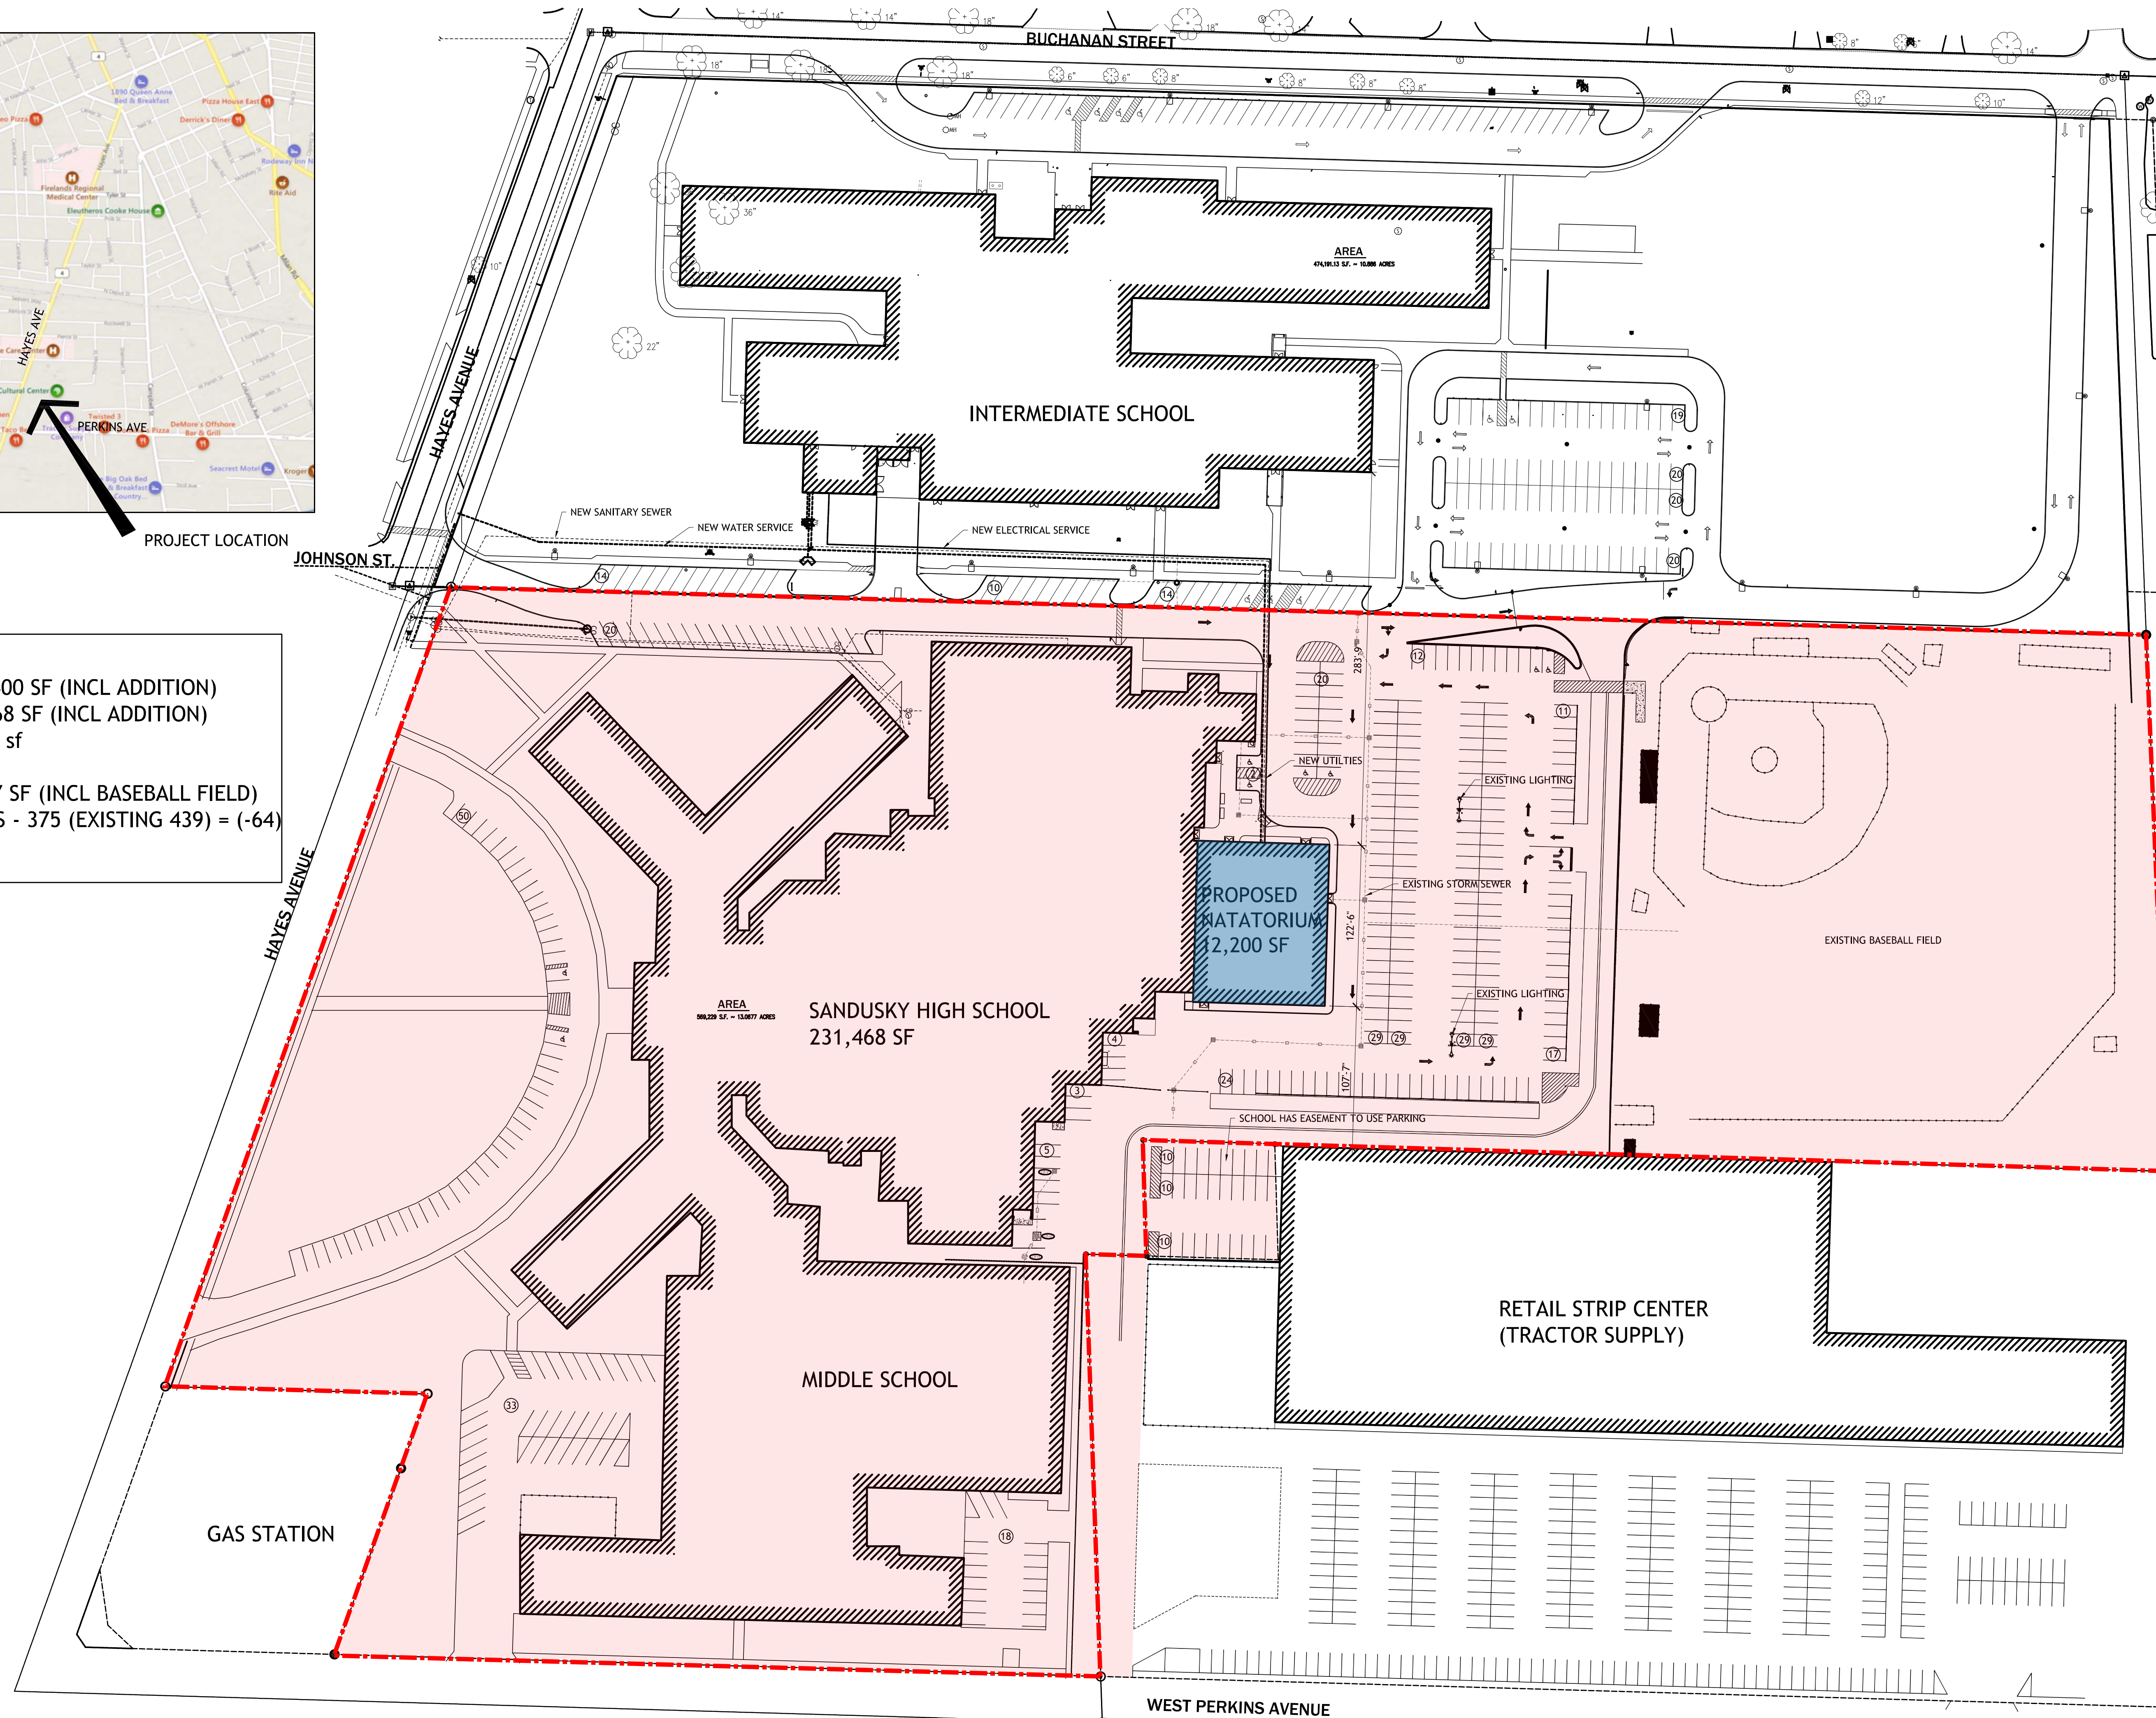

1 SITEPLAN
 1" = 60'

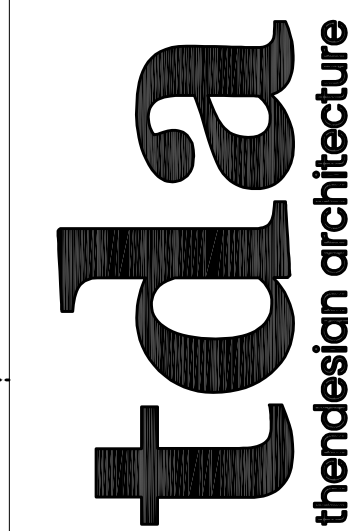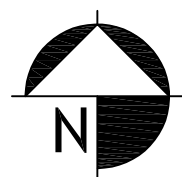

SANDUSKY HIGH SCHOOL
 NATATORIUM ADDITION
 2130 HAYES AVENUE
 SANDUSKY, OH 44870

1 Planning Meeting #1: 12/28/22

no.	description	date
	revisions / issues	

Design and construction documents as instruments of service are given in confidence and remain the property of thedesign architecture llc. The use of this design and these construction documents for purposes other than the specific project intended is prohibited without expressed, written consent of thedesign architecture llc.

sheet name:
 SITEPLAN

drawn by:
 APS

checked by:

sheet number:
SITE-1


job number:
 21007




AERIAL PHOTO #1



AERIAL PHOTO #2

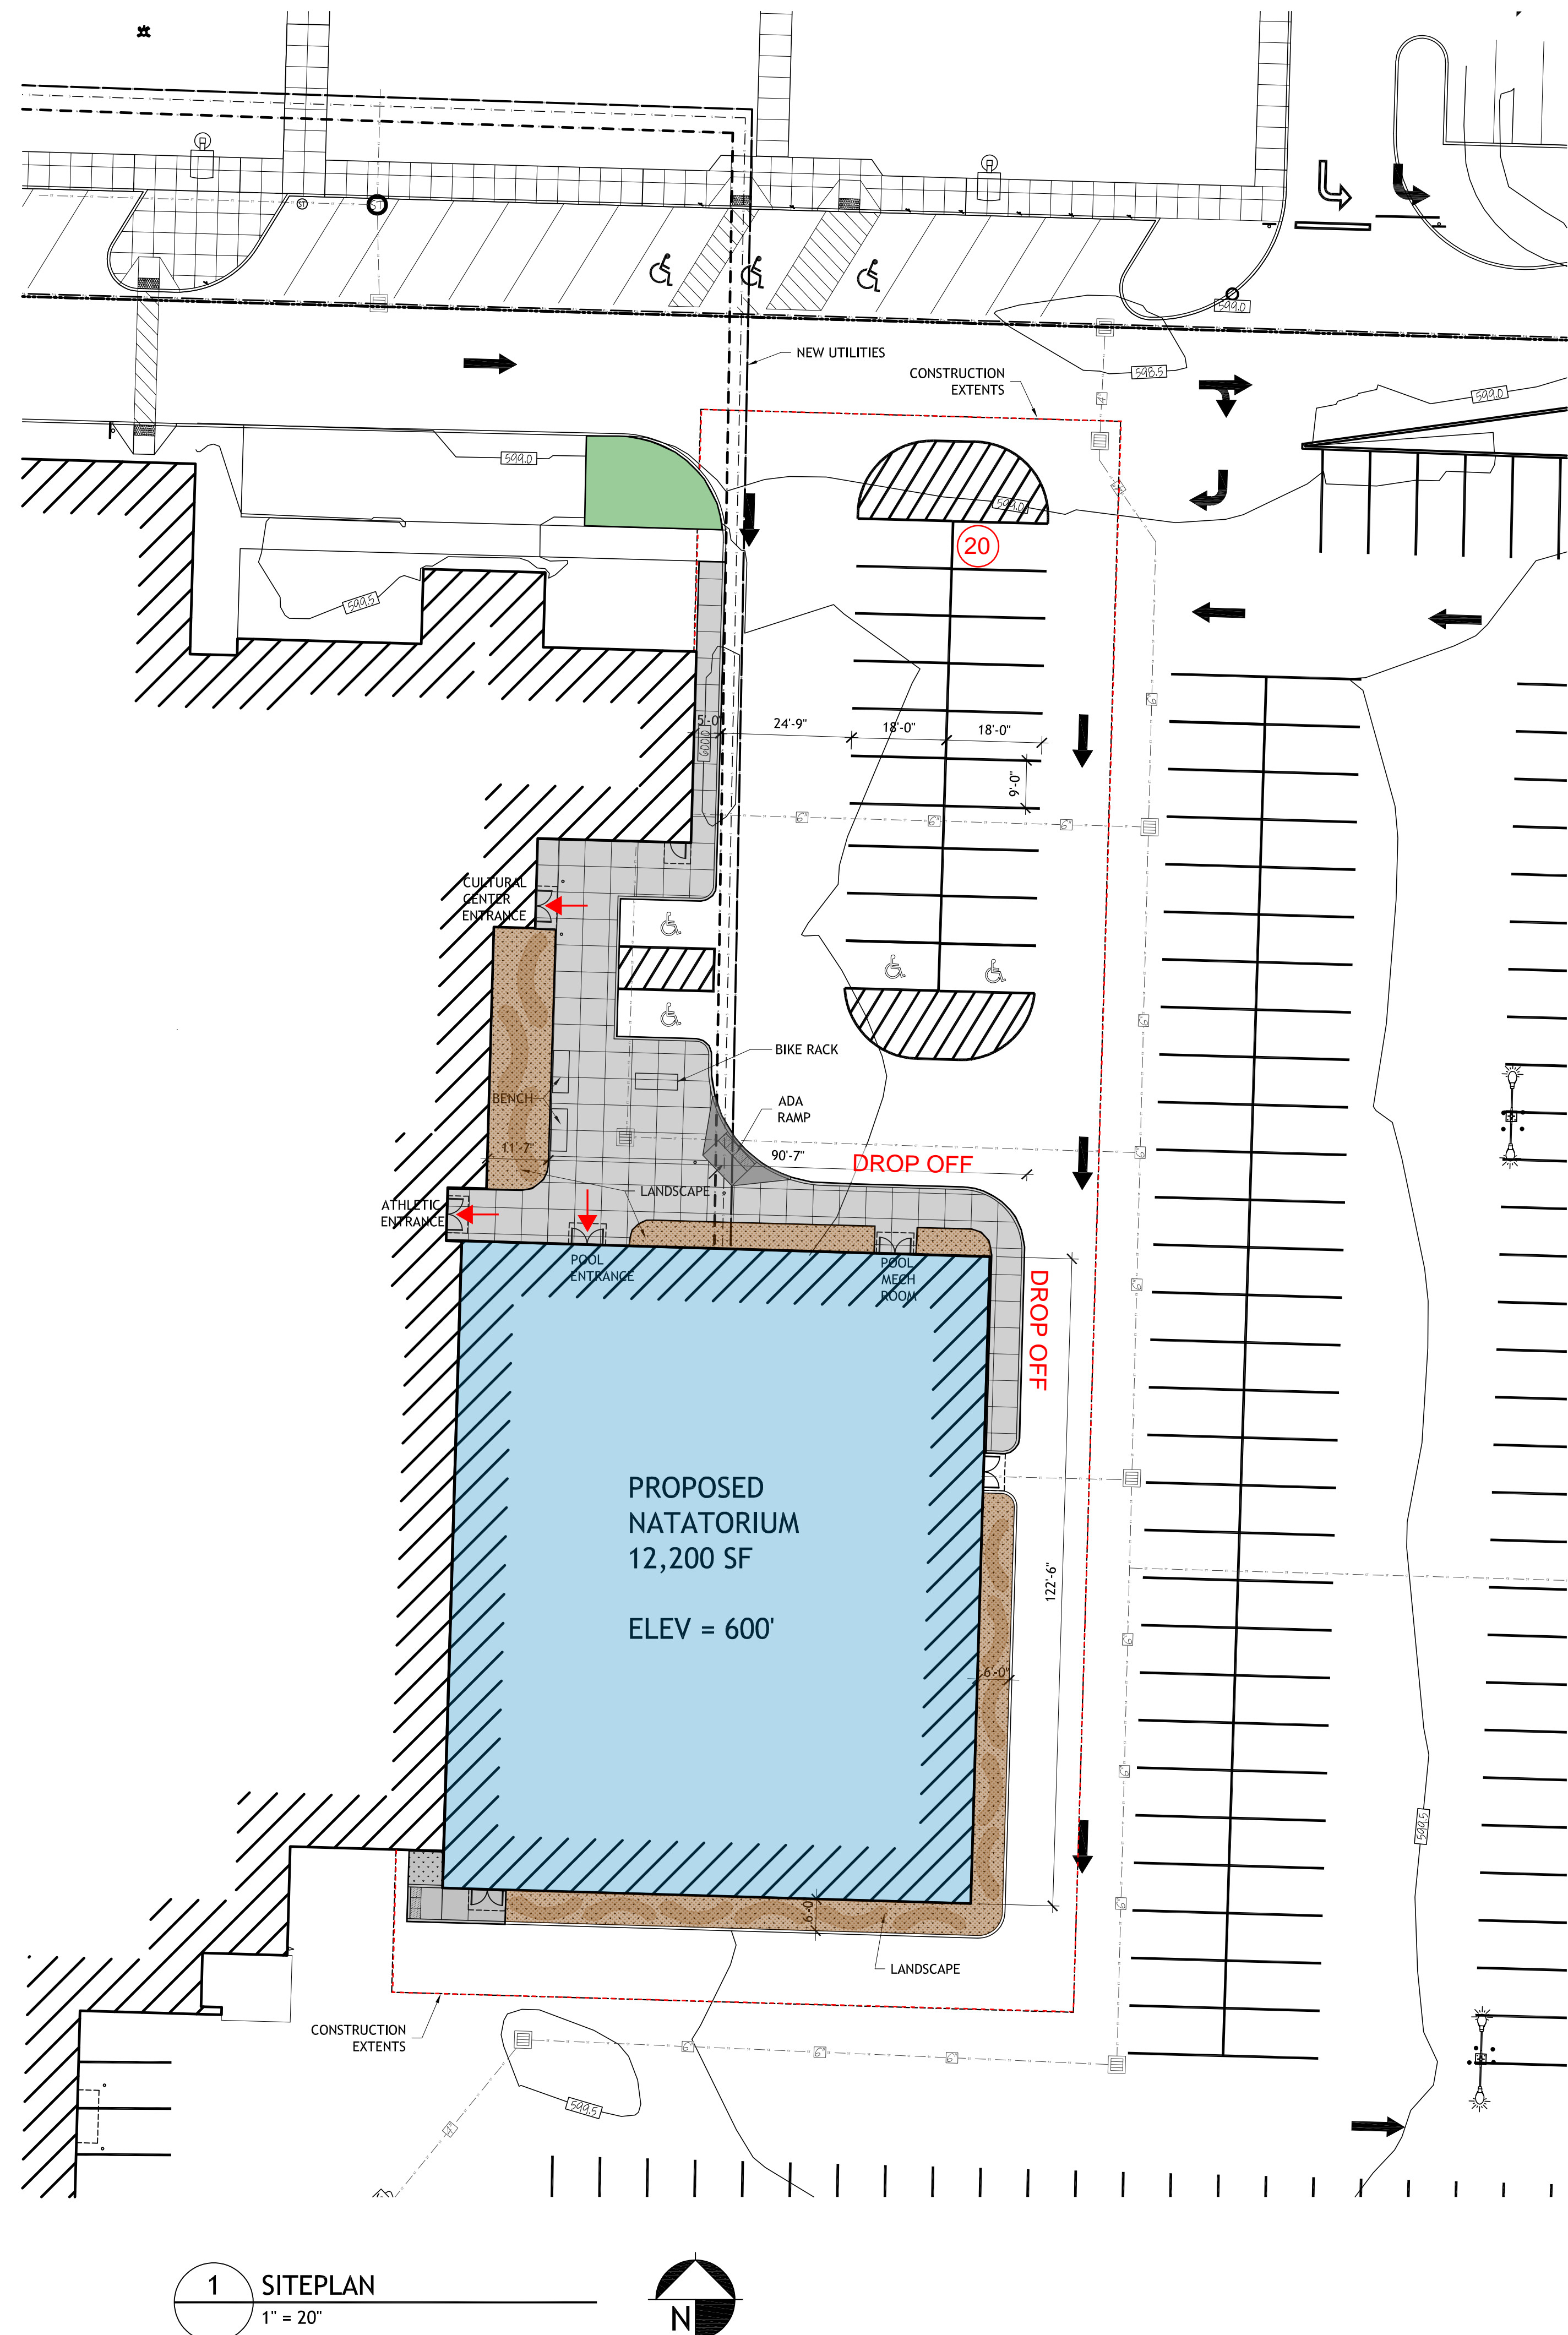

1 SITEPLAN
1" = 20"

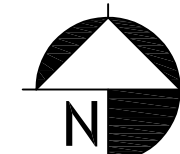

tda
thendesign architecture

SANDUSKY HIGH SCHOOL
NATATORIUM ADDITION
2130 HAYES AVENUE
SANDUSKY, OH 44870

no.	description	date
1	Planning Meeting #1	12/28/22

no.	description	date
revisions / issues		

design and construction documents as instruments of service are given in confidence and remain the property of thendesign architecture ltd. the use of this design and these construction documents for purposes other than the specific project stated herein is prohibited without expressed written consent of thendesign architecture ltd.
sheet name: SITEPLAN

drawn by: APS
checked by:
sheet number:
SITE-2
job number:
21007